


LOT 22



PLAN SHOWING

LOT 16
REGISTERED PLAN 3389
 BOROUGH OF ETOBICOKE
 MUNICIPALITY OF METROPOLITAN TORONTO
 SCALE: 1" = 30'

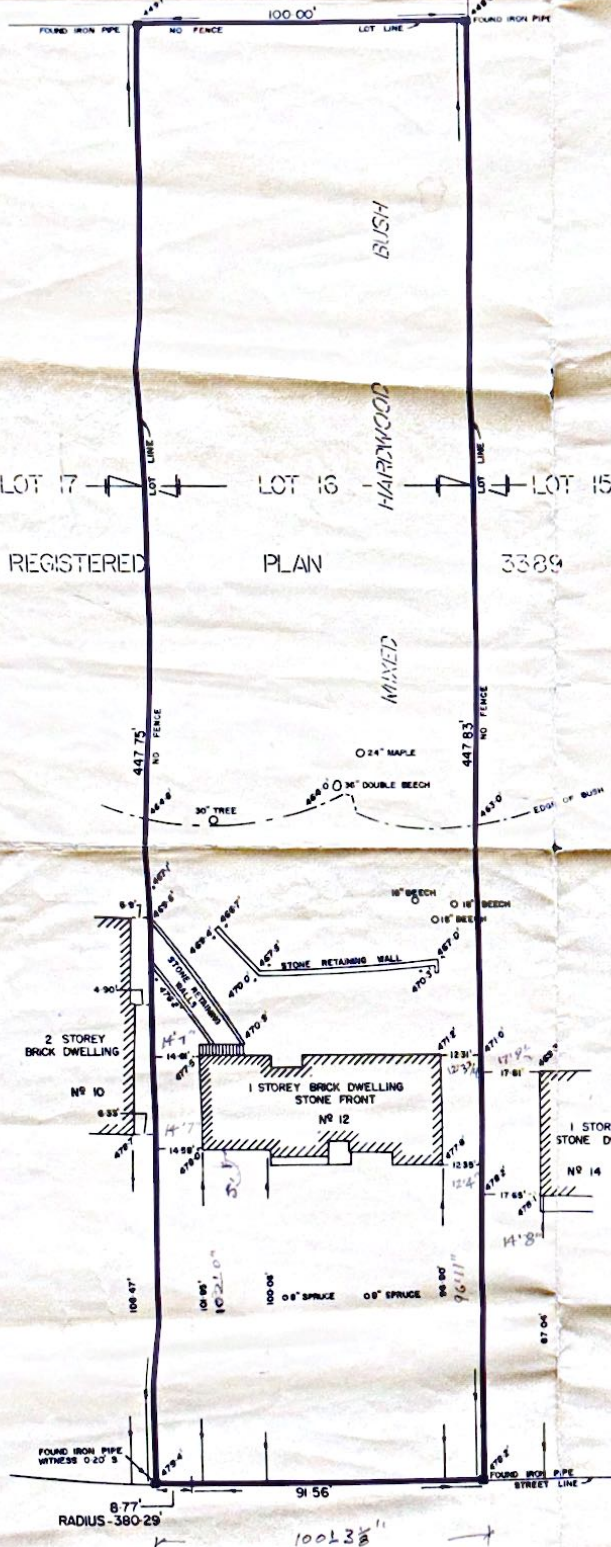

ELEVATIONS SHOWN HEREON ARE RELATED TO GEODETIC
 BENCH MARK - E642, ELEVATION 488.73

I CERTIFY THAT THIS PLAN IS CORRECT

DATE: SEPT. 11, 1991

David Anschuetz
 DAVID ANSCHUETZ
 ONTARIO LAND SURVEYOR

WESTMOUNT PARK ROAD

BARCHAM AND ANSCHUETZ LIMITED
 ONTARIO LAND SURVEYORS
 150 CONSUMERS ROAD, SUITE 205
 WILLOWDALE, ONTARIO
 M2J 1P9 • 492-8746

DRAWN BY: D.A.

TRACED BY: T.B.

CHECKED BY: D.R.B.

DOCKET NO: 0178

